
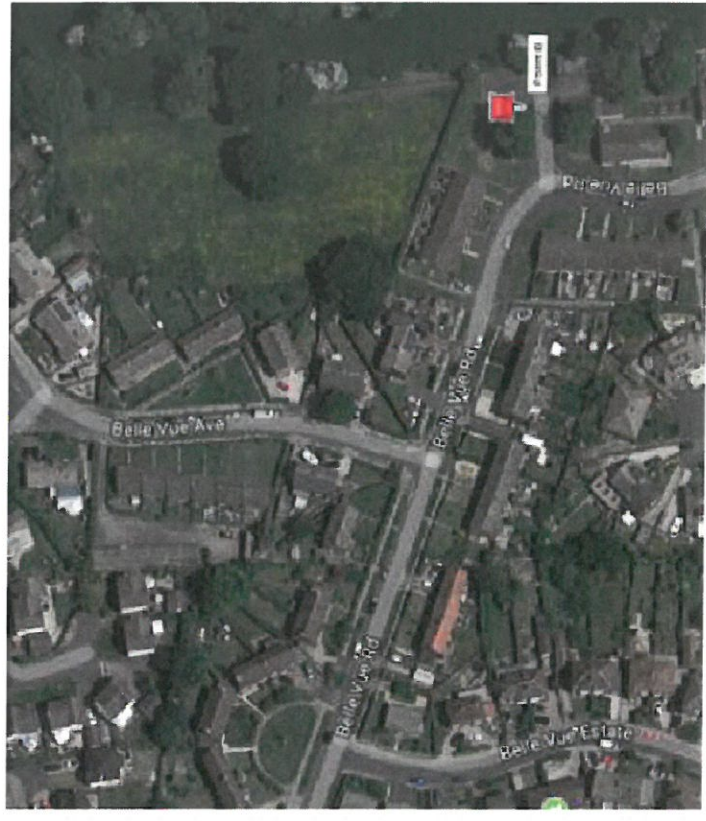


HIGHWAYS AT SCHOLES IN THE CITY OF LEEDS

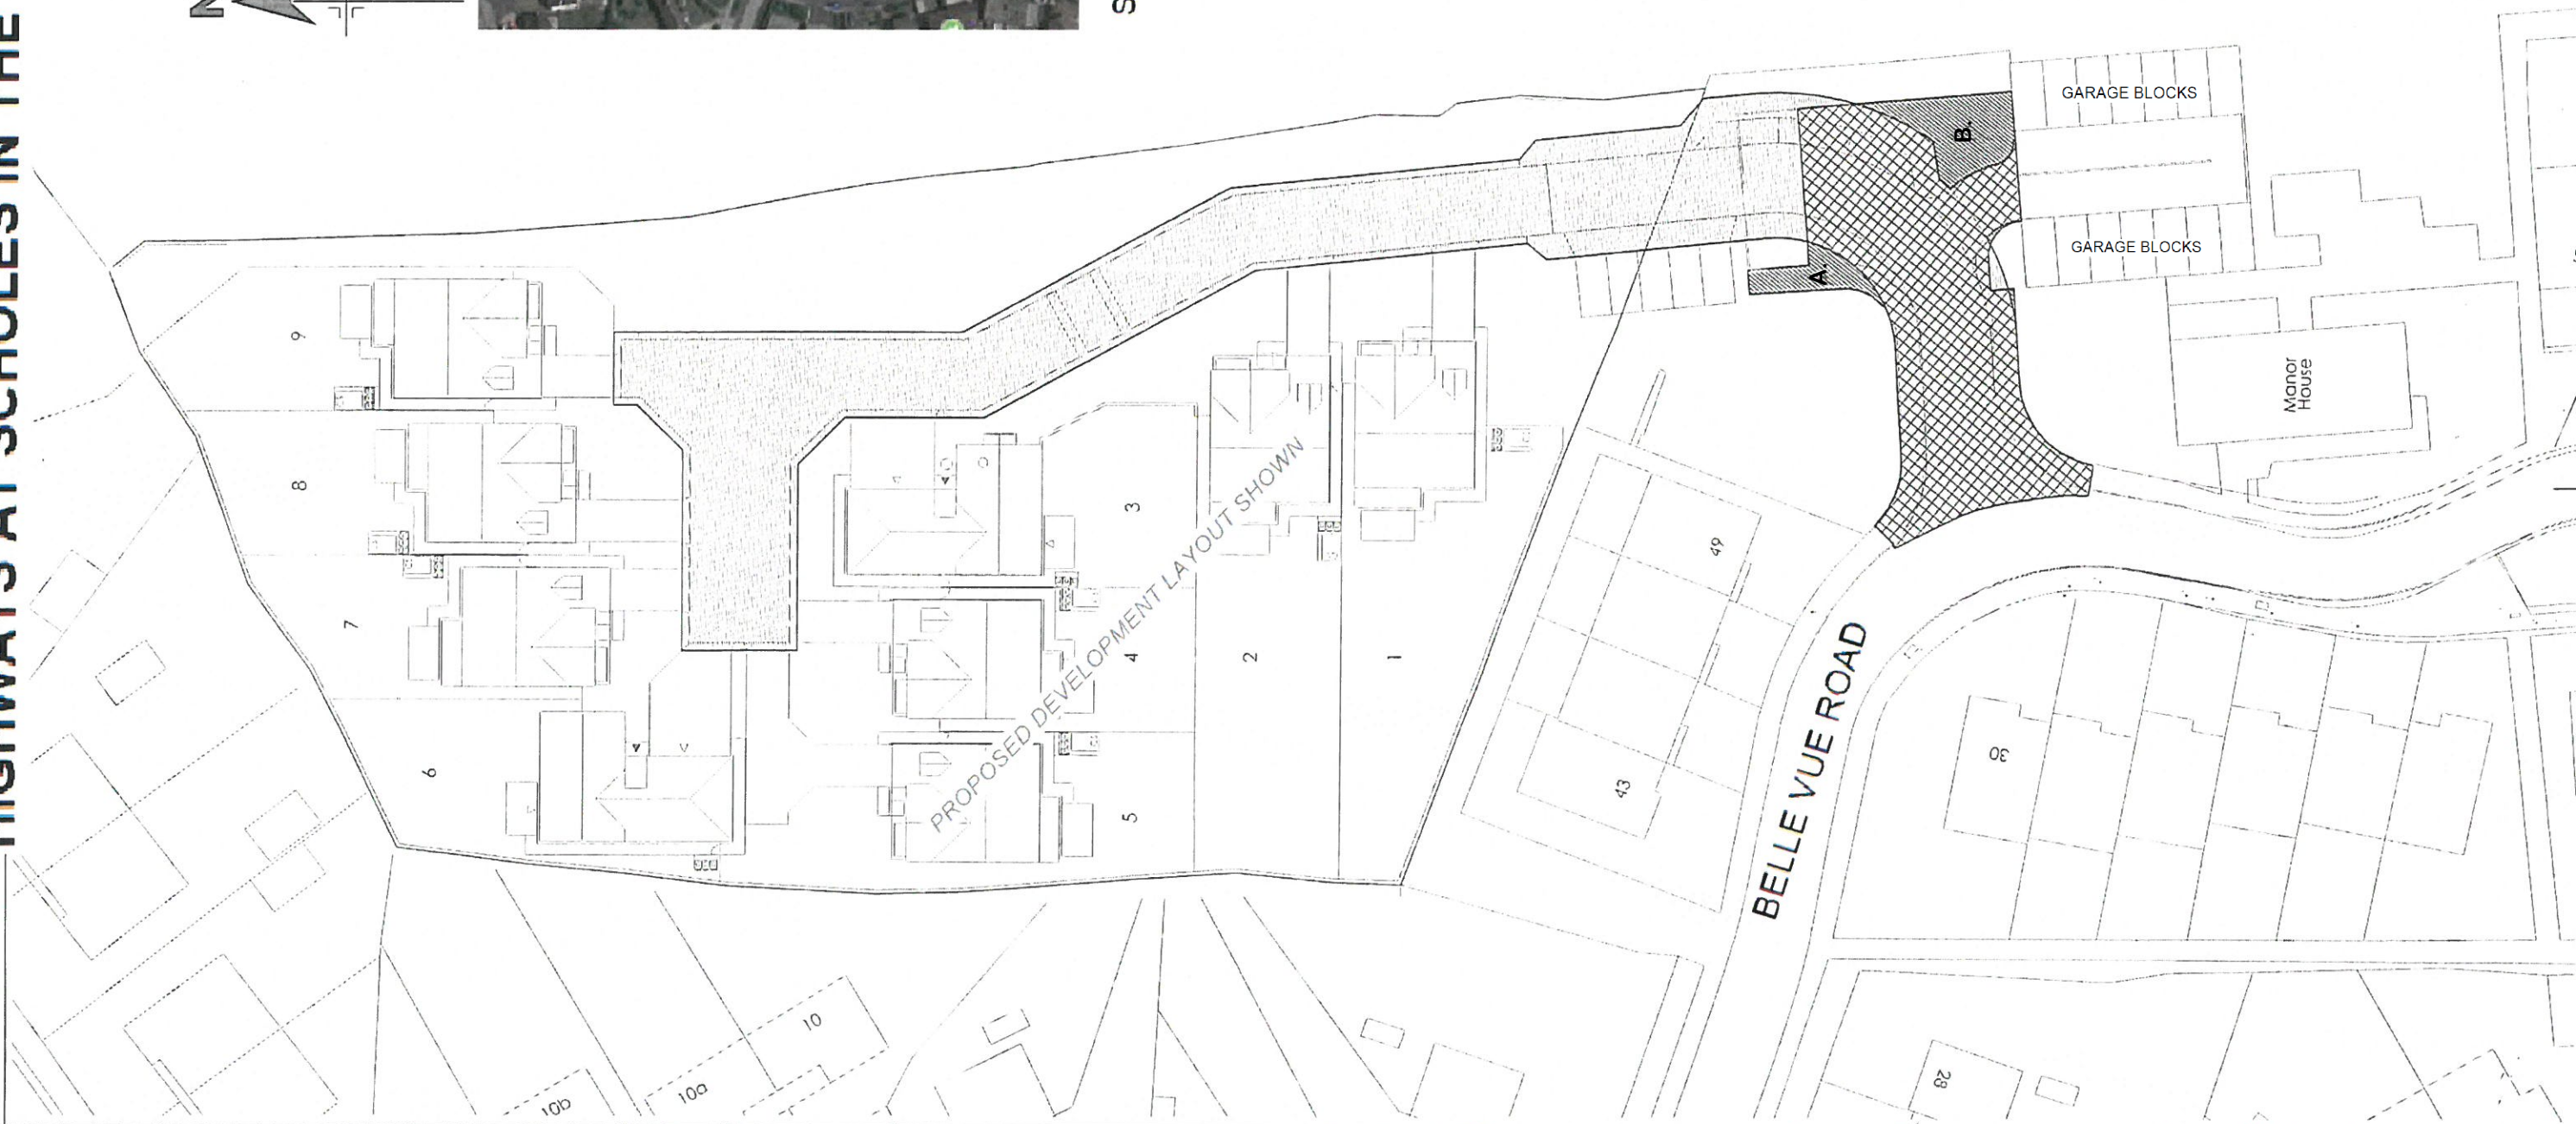

SURROUNDING AREA – INSET NOT TO SCALE

Key	Scale	1:500 at A3
Highways to be stopped up		
Proposed highway improvements		
Proposed new highways		
National Transport Casework Team		
Department for Transport		
Plan No: NATTRAN/Y&H/S247/3049		
Signed by Authority of the Secretary of State		
on.....		
Signature <i>WIFE DRAMM</i>		
DAVE CANDLISH An Official in the National Transport Casework Team Department for Transport		