


File name W:\JOBS\1072071-002-005 ELOR TAI06 DRAWINGS\02 WORKING\FEASIBILITY LAYOUT\ELOR-MOU-T00-XX-DR-T002.DWG, printed on 11 October 2018 13:35:55, by Hulme, Jack

DO NOT SCALE

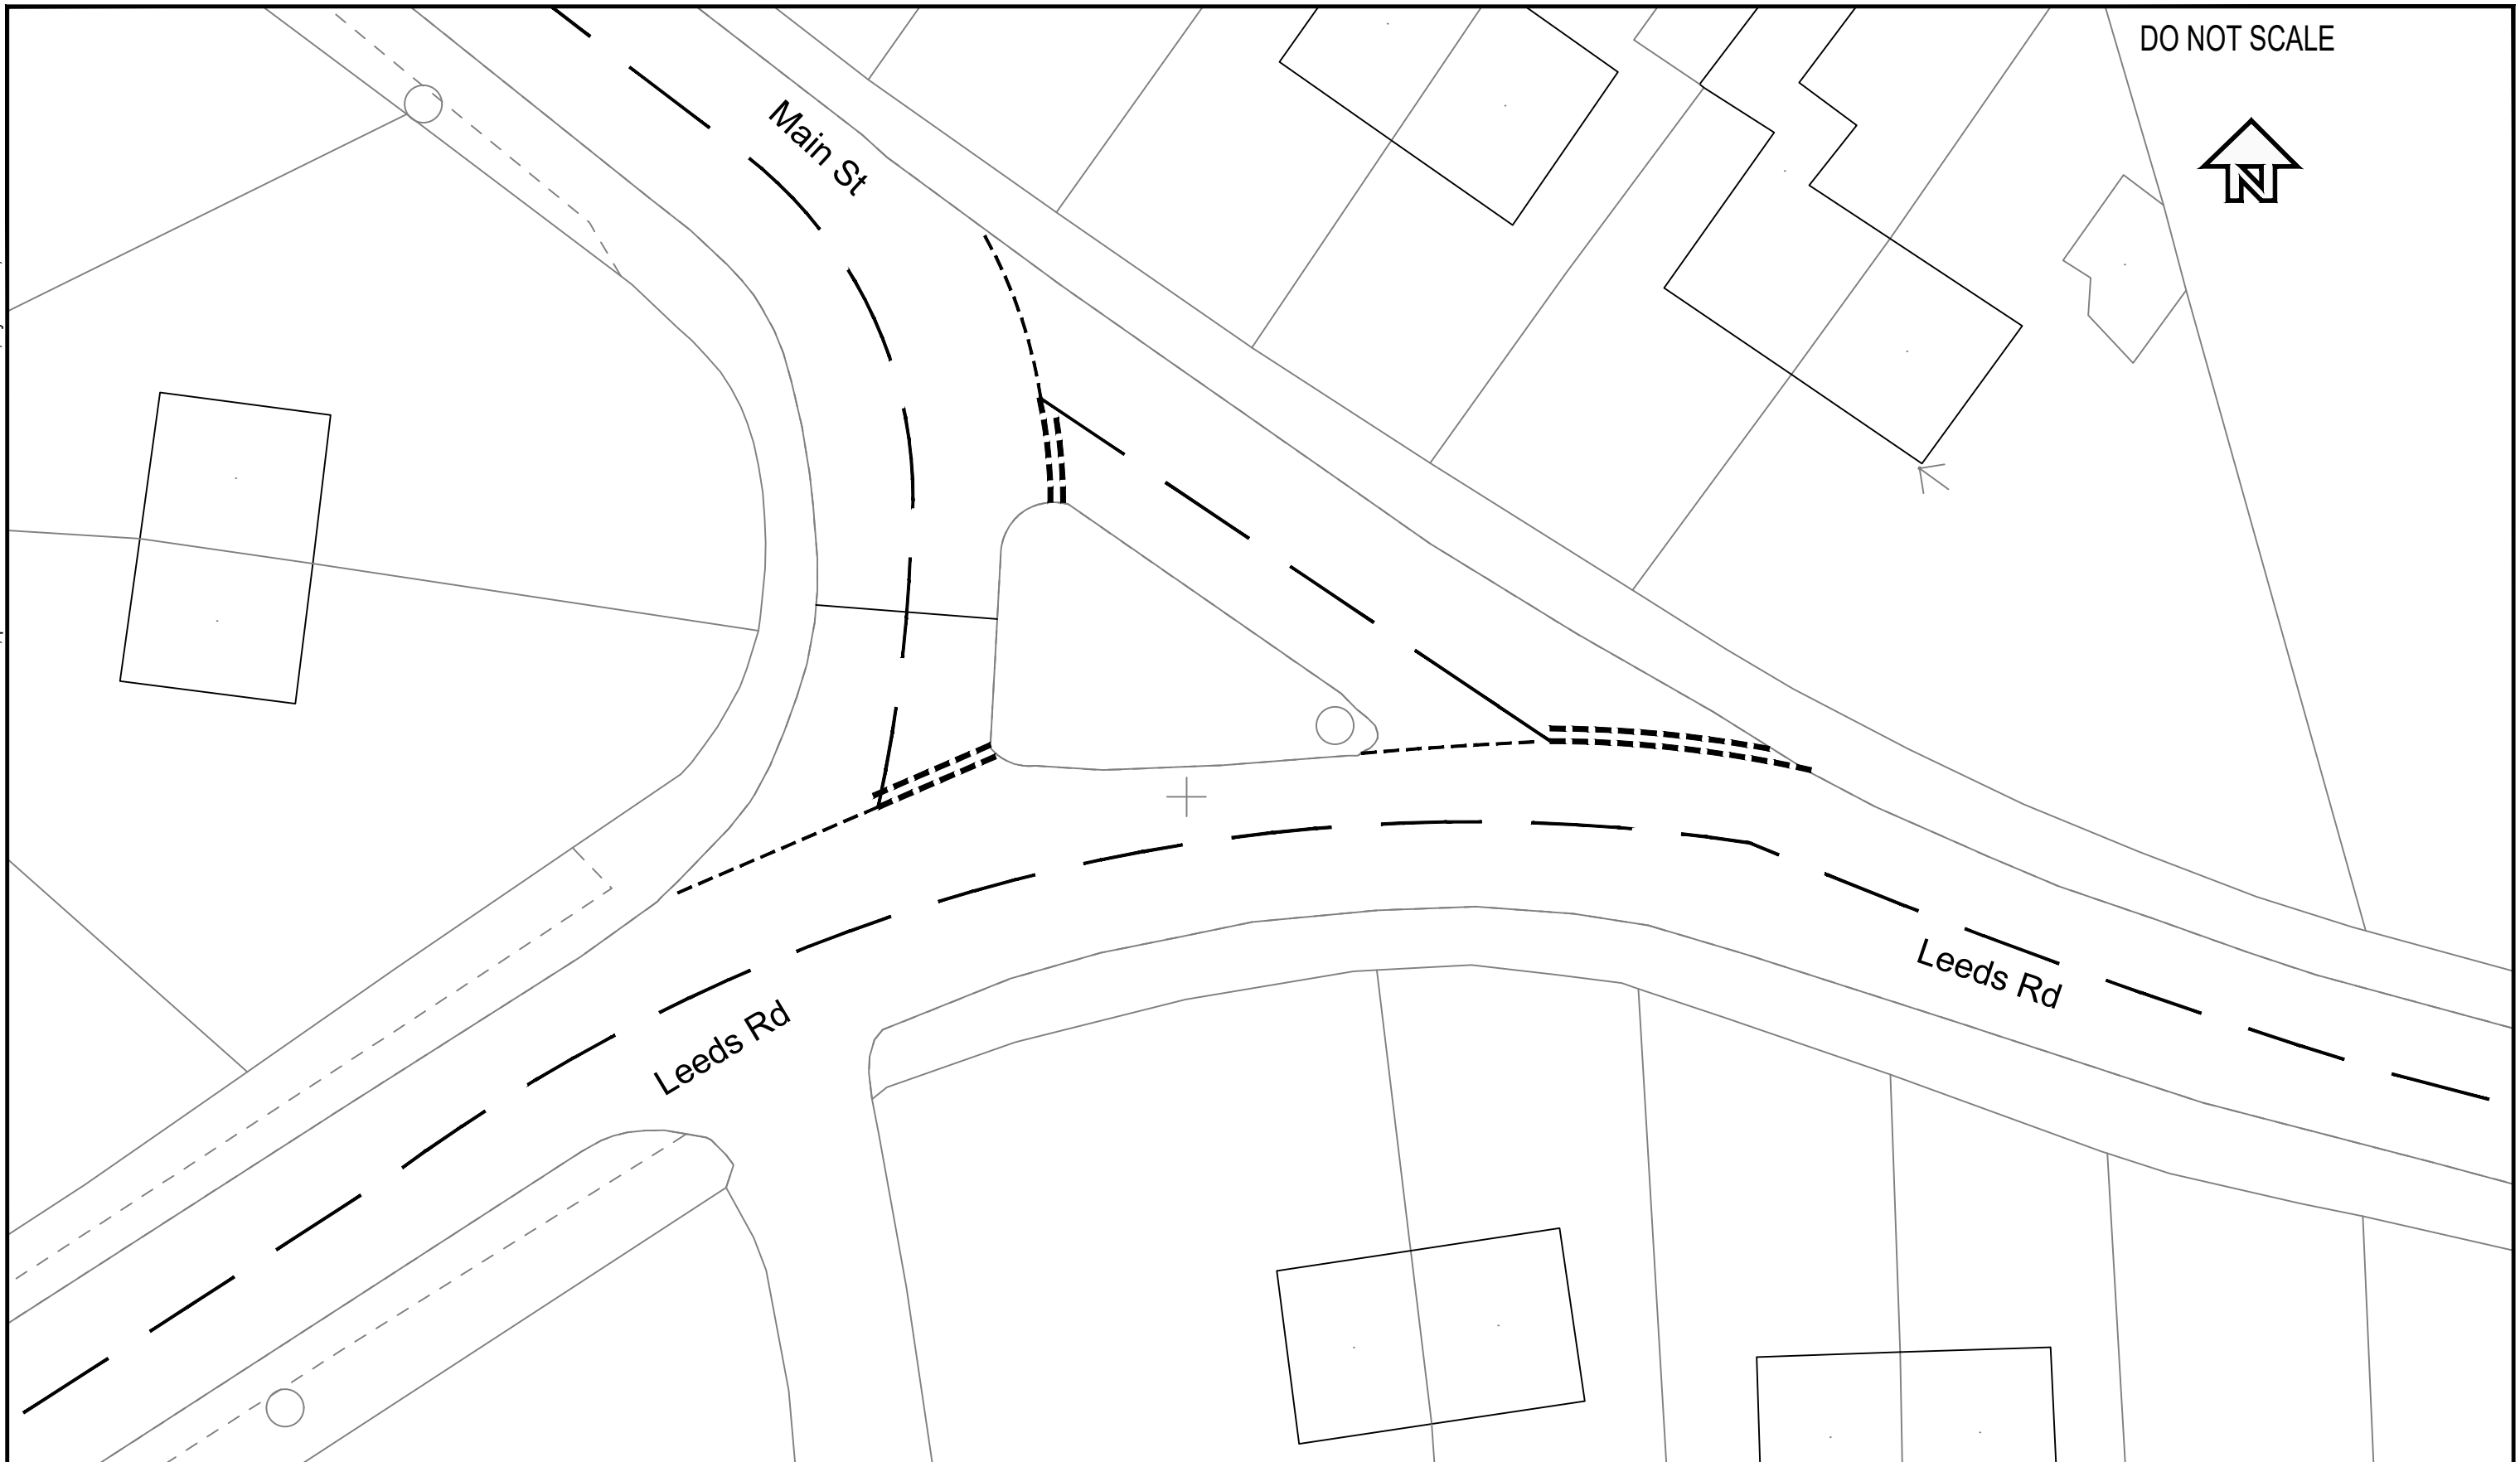

DRAWING STATUS:
S2 - For Information Only

Note:
Feasibility layout only subject to further detailed assessment and design.

CLIENT:
Leeds City Council

ARCHITECT:
WSP

PROJECT:
ELOR

TITLE:
Leeds Road / Main Street Feasibility Layout

SCALE @ A3:
1:500

CHECKED:

APPROVED:

PROJECT No:

DESIGNED:

DRAWN:

DATE:
October 18

DRAWING No:
ELOR-MOU-T00-XX-DR-T002

REV:
P01

© WSP UK Ltd